


FENCED

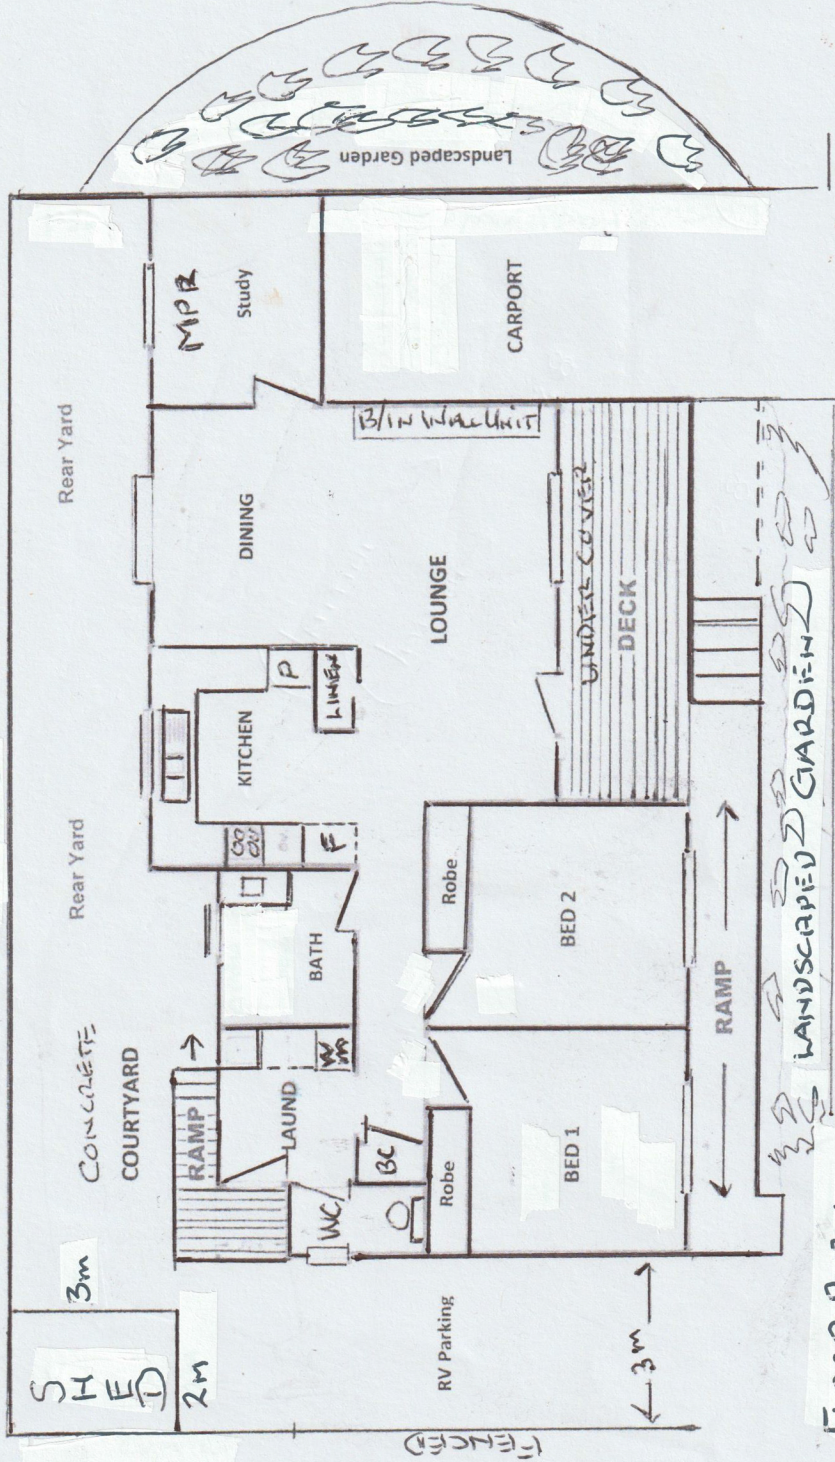

STREET

FLOOR PLAN
VILLI 26